

B-12 KORYTARZ
100,33 płyty z łomu marmurowego


B-11 BIBLIOTEKA GŁÓWNA -
KATALOGI
34,20 pcw



B-8 POK. PRAC NAUK
16,21 pcw

B-7 AUDYTORIUM WYKŁADOWE I
100,45 klepka dębowa

SALA NR 2

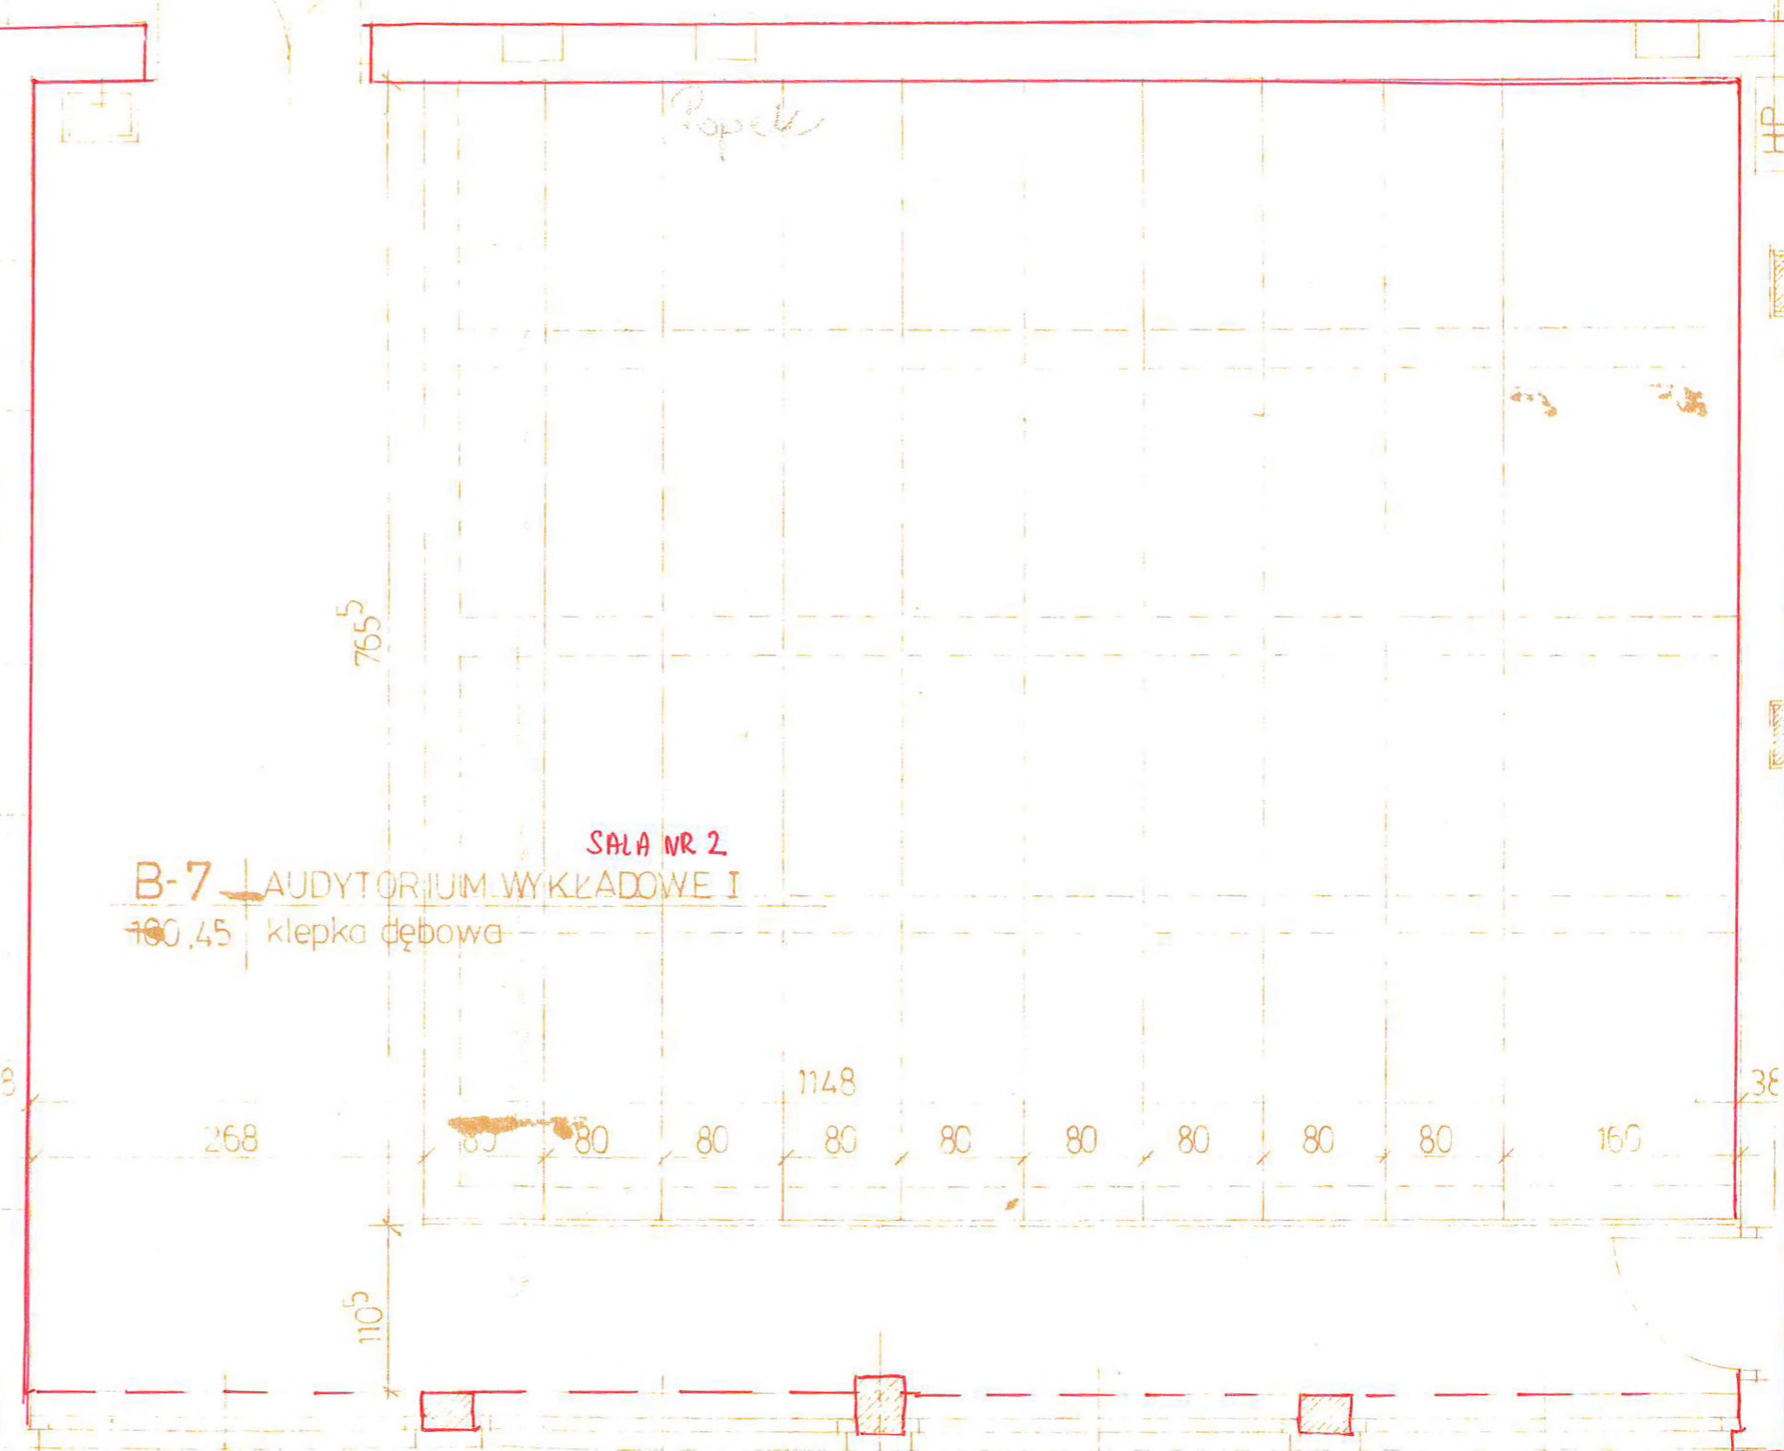

250 50 250 50 250 50 251 46 252 40 252 40 251 4
300 300 600 600 5452